




VC: 6,41 m<sup>3</sup>  
 VA: 7,59 m<sup>3</sup>  
 VAC: 43,77 m<sup>3</sup>  
 VAA: 7,59 m<sup>3</sup>

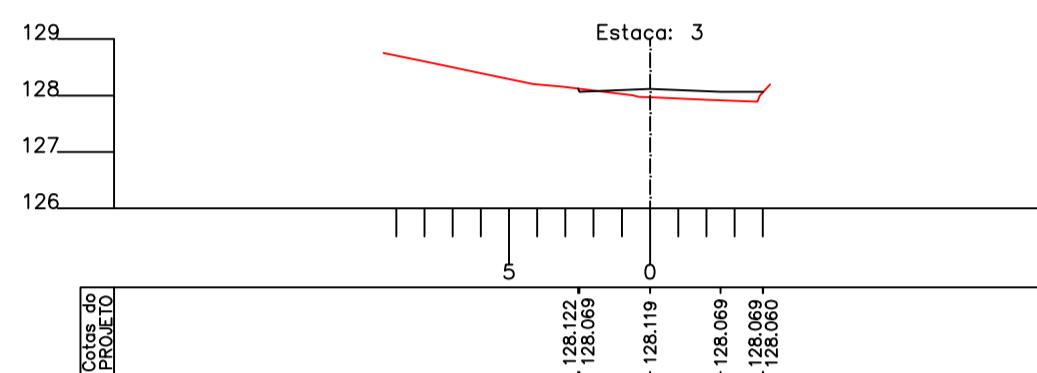


VC: 0,42 m<sup>3</sup>  
 VA: 1,40 m<sup>3</sup>  
 VAC: 48,14 m<sup>3</sup>  
 VAA: 53,49 m<sup>3</sup>

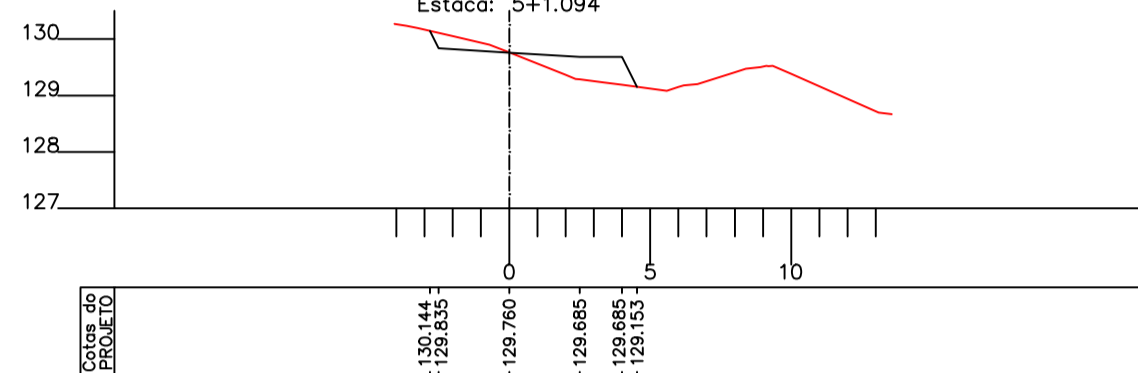


VC: 18,48 m<sup>3</sup>  
 VA: 0,00 m<sup>3</sup>  
 VAC: 37,38 m<sup>3</sup>  
 VAA: 0,00 m<sup>3</sup>

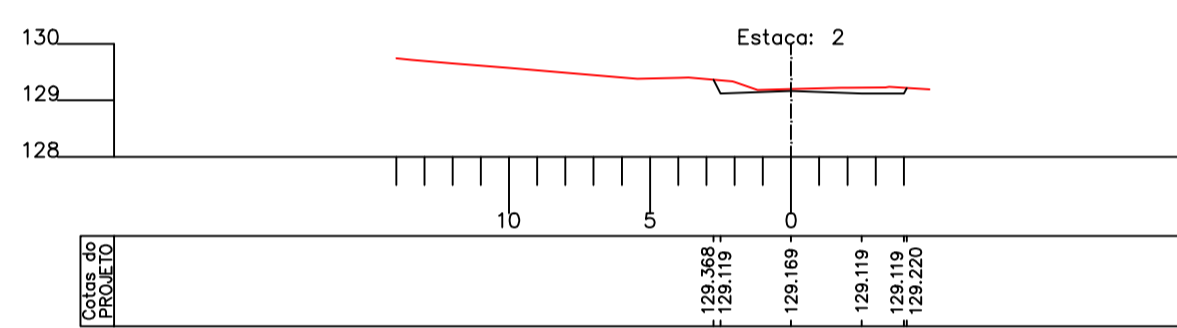


VC: 3,52 m<sup>3</sup>  
 VA: 24,61 m<sup>3</sup>  
 VAC: 47,73 m<sup>3</sup>  
 VAA: 52,09 m<sup>3</sup>

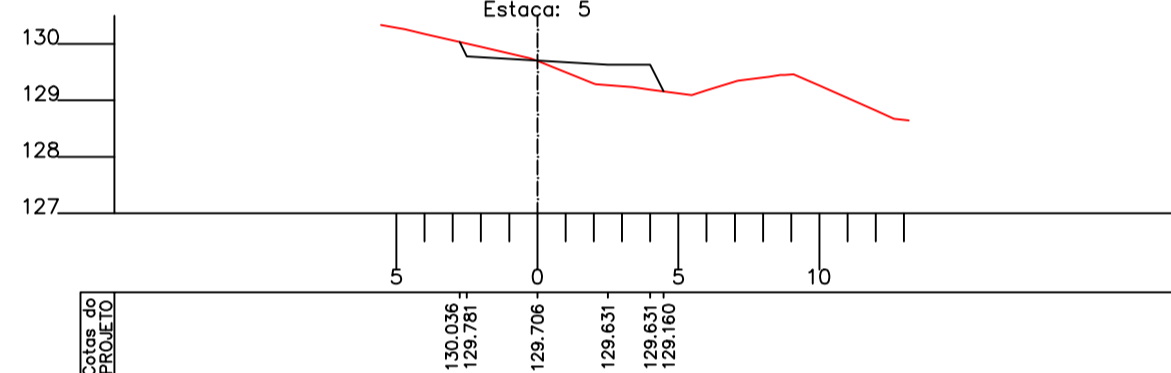


VC: 18,88 m<sup>3</sup>  
 VA: 0,00 m<sup>3</sup>  
 VAC: 18,88 m<sup>3</sup>  
 VAA: 0,00 m<sup>3</sup>

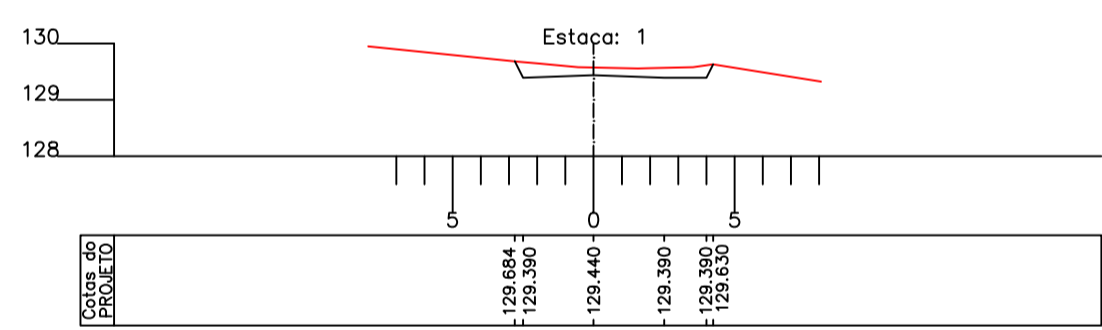


VC: 0,44 m<sup>3</sup>  
 VA: 19,89 m<sup>3</sup>  
 VAC: 44,20 m<sup>3</sup>  
 VAA: 27,49 m<sup>3</sup>

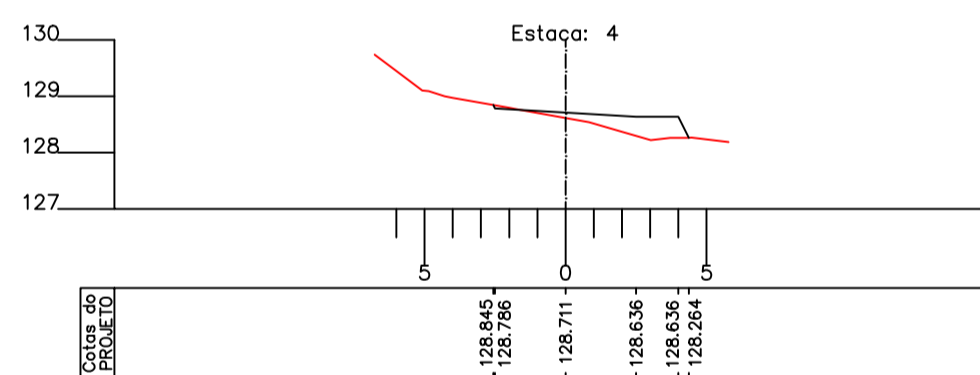

VC: 0,00 m<sup>3</sup>  
 VA: 0,00 m<sup>3</sup>  
 VAC: 0,00 m<sup>3</sup>  
 VAA: 0,00 m<sup>3</sup>

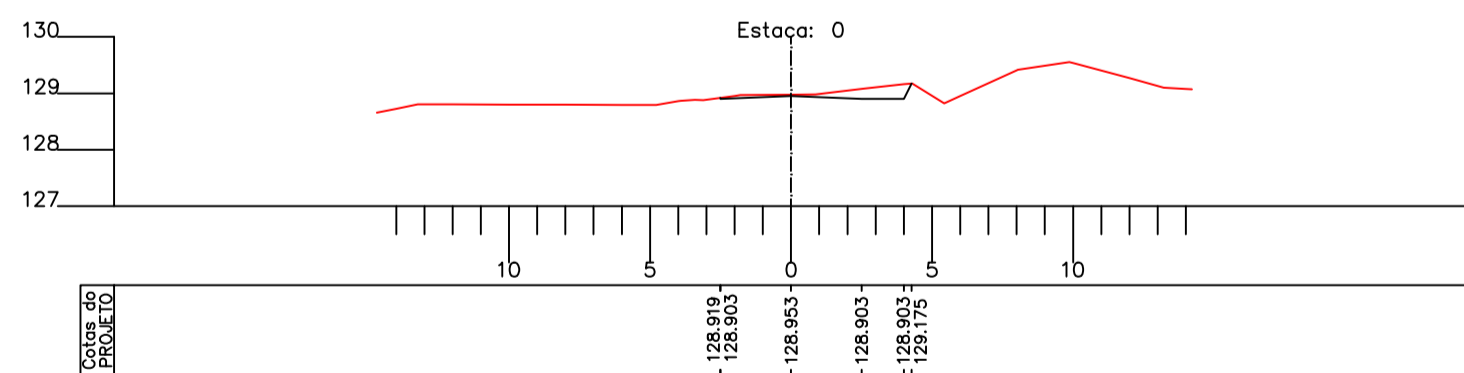


RUA ELIZEU DE HOLANDA CAMPELO.per

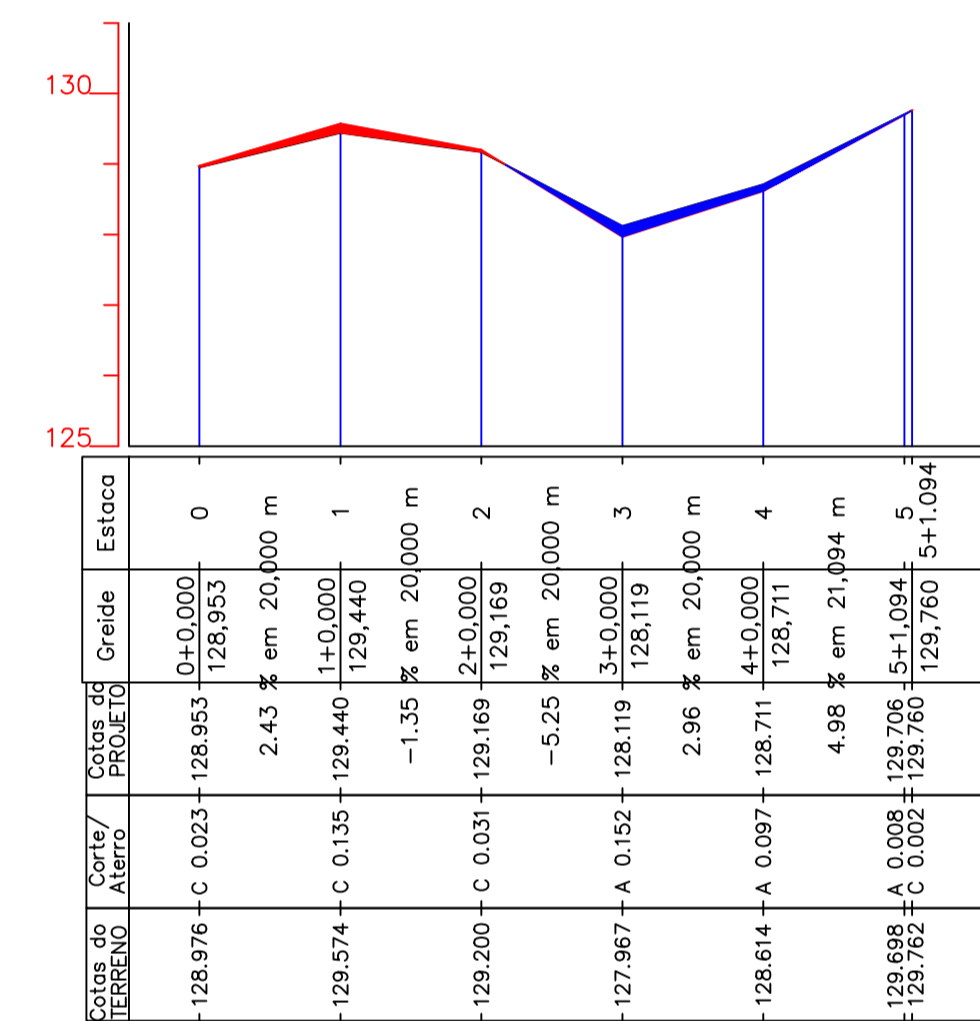

LEGENDA

- █ CORTE
- █ ATERRO



GOVERNO MUNICIPAL  
**IRACEMA**  
 Crescimento com Desenvolvimento

PROJETO: PAVIMENTAÇÃO DE VIAS NO MUNICÍPIO DE IRACEMA-CE		
LOCALIDADE: RUA ELIZEU DE H. CAMPELO - SEDE - IRACEMA - CE	DATA: OUT/2018	ESCALA: Vert=1:100 Hor.=1:1000
ASSUNTO: PERFIL LONGITUDINAL E SEÇÕES TRANSVERSAIS	PROJETO: Ricardo Costa Moura CREA: 01.390/D	PRACHA: <b>02.02</b>