




VC: 27,36 m³
 VA: 0,04 m³
 VAC: 79,29 m³
 VAA: 30,07 m³

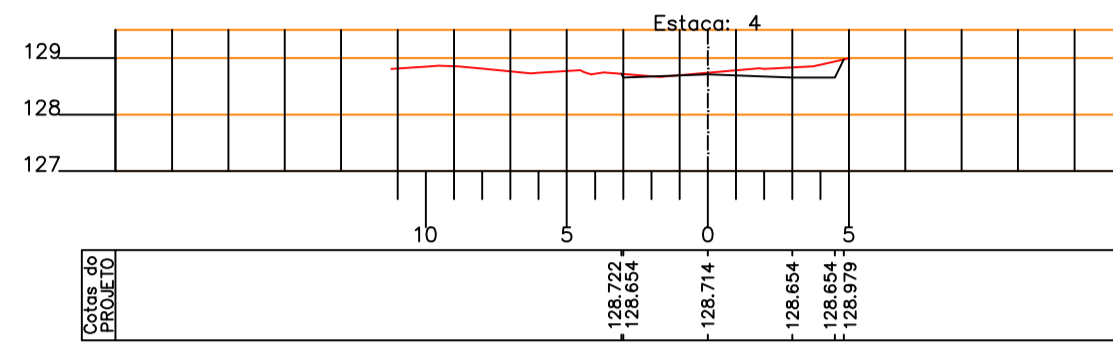


VC: 23,14 m³
 VA: 5,77 m³
 VAC: 51,88 m³
 VAA: 30,03 m³

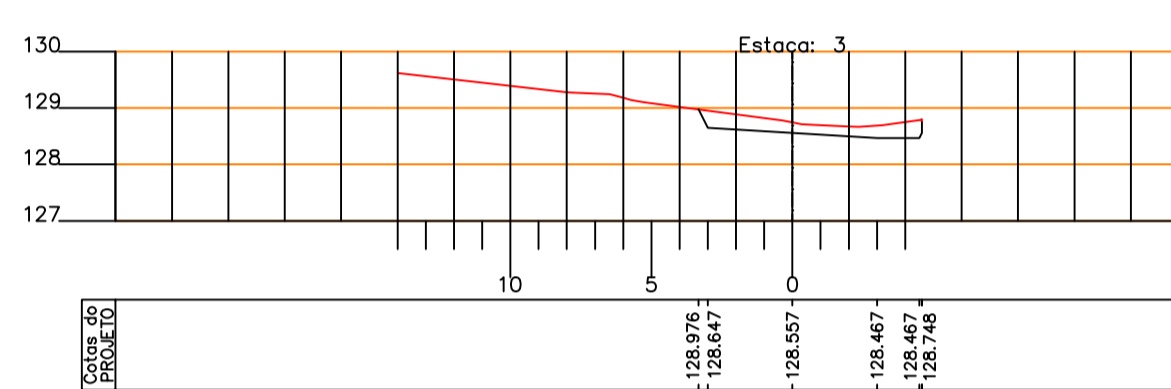


VC: 12,22 m³
 VA: 8,07 m³
 VAC: 28,75 m³
 VAA: 24,86 m³

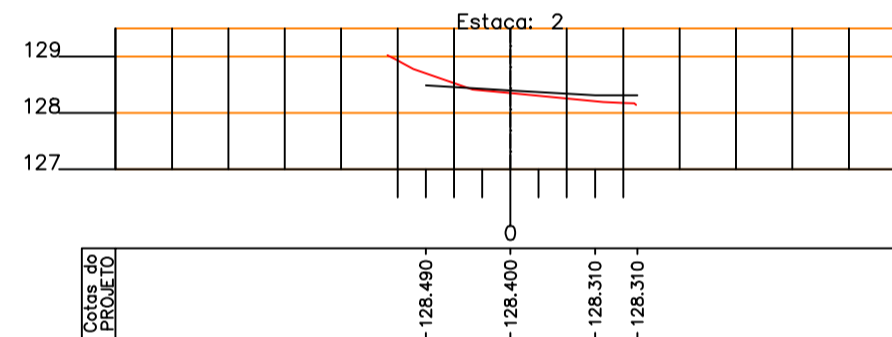


VC: 16,52 m³
 VA: 16,79 m³
 VAC: 16,52 m³
 VAA: 16,79 m³

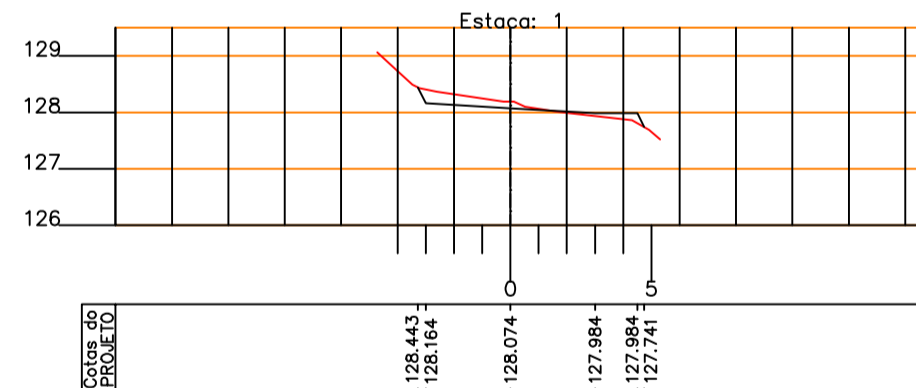


VC: 0,00 m³
 VA: 0,00 m³
 VAC: 0,00 m³
 VAA: 0,00 m³

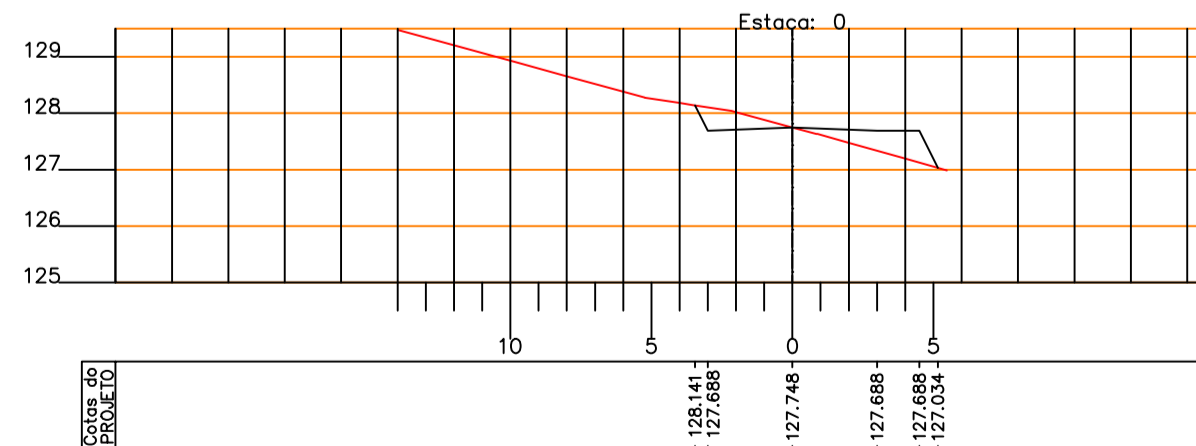


VC: 1,43 m³
 VA: 0,31 m³
 VAC: 120,48 m³
 VAA: 84,86 m³

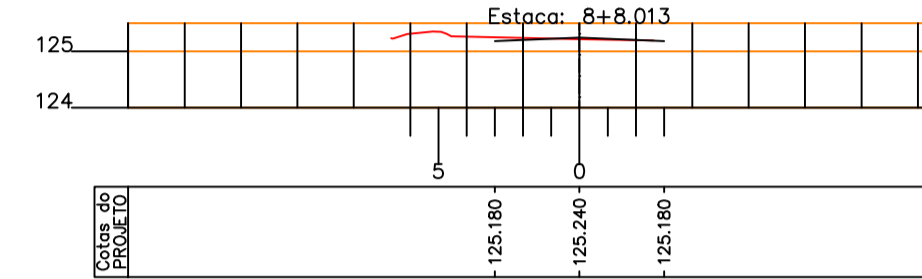


VC: 12,36 m³
 VA: 3,79 m³
 VAC: 119,05 m³
 VAA: 84,55 m³

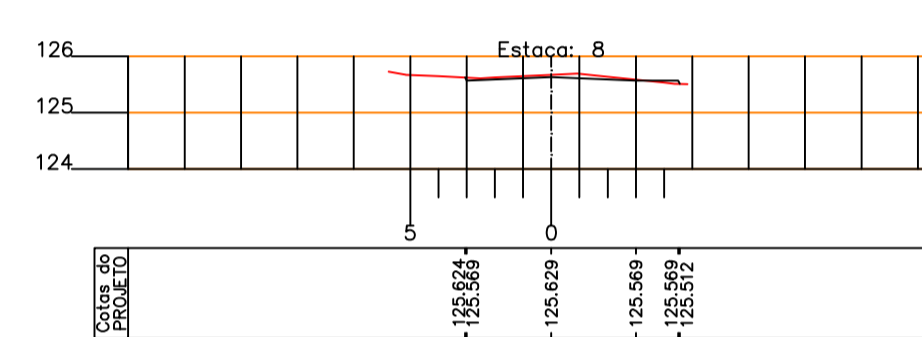


VC: 14,67 m³
 VA: 11,29 m³
 VAC: 106,69 m³
 VAA: 80,77 m³

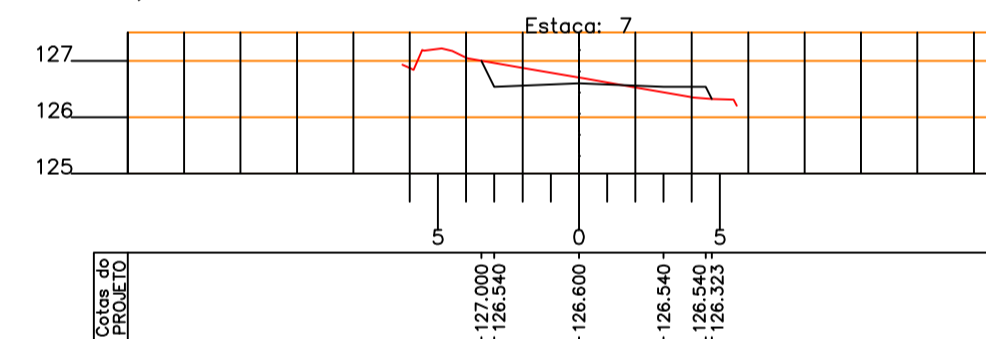


VC: 5,11 m³
 VA: 23,62 m³
 VAC: 92,03 m³
 VAA: 69,48 m³

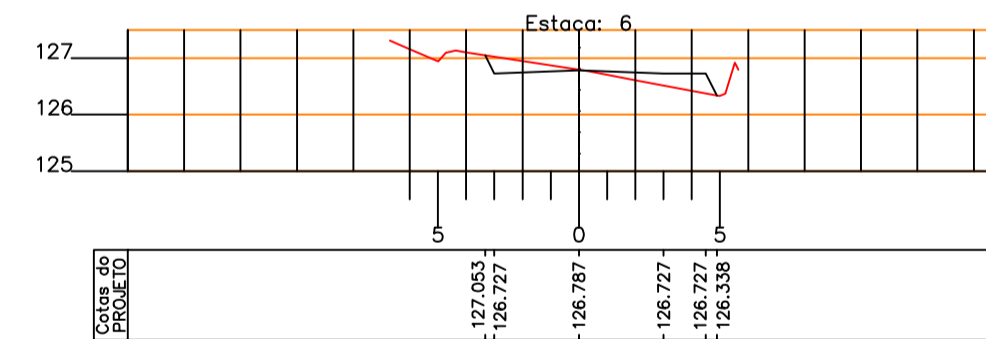

VC: 7,67 m³
 VA: 15,79 m³
 VAC: 86,92 m³
 VAA: 45,86 m³

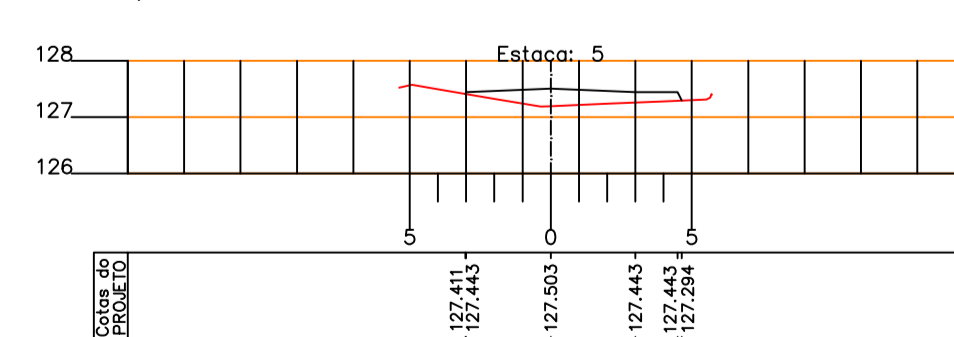

RUA ULISSES DE HOLANDA CAMPELO.per

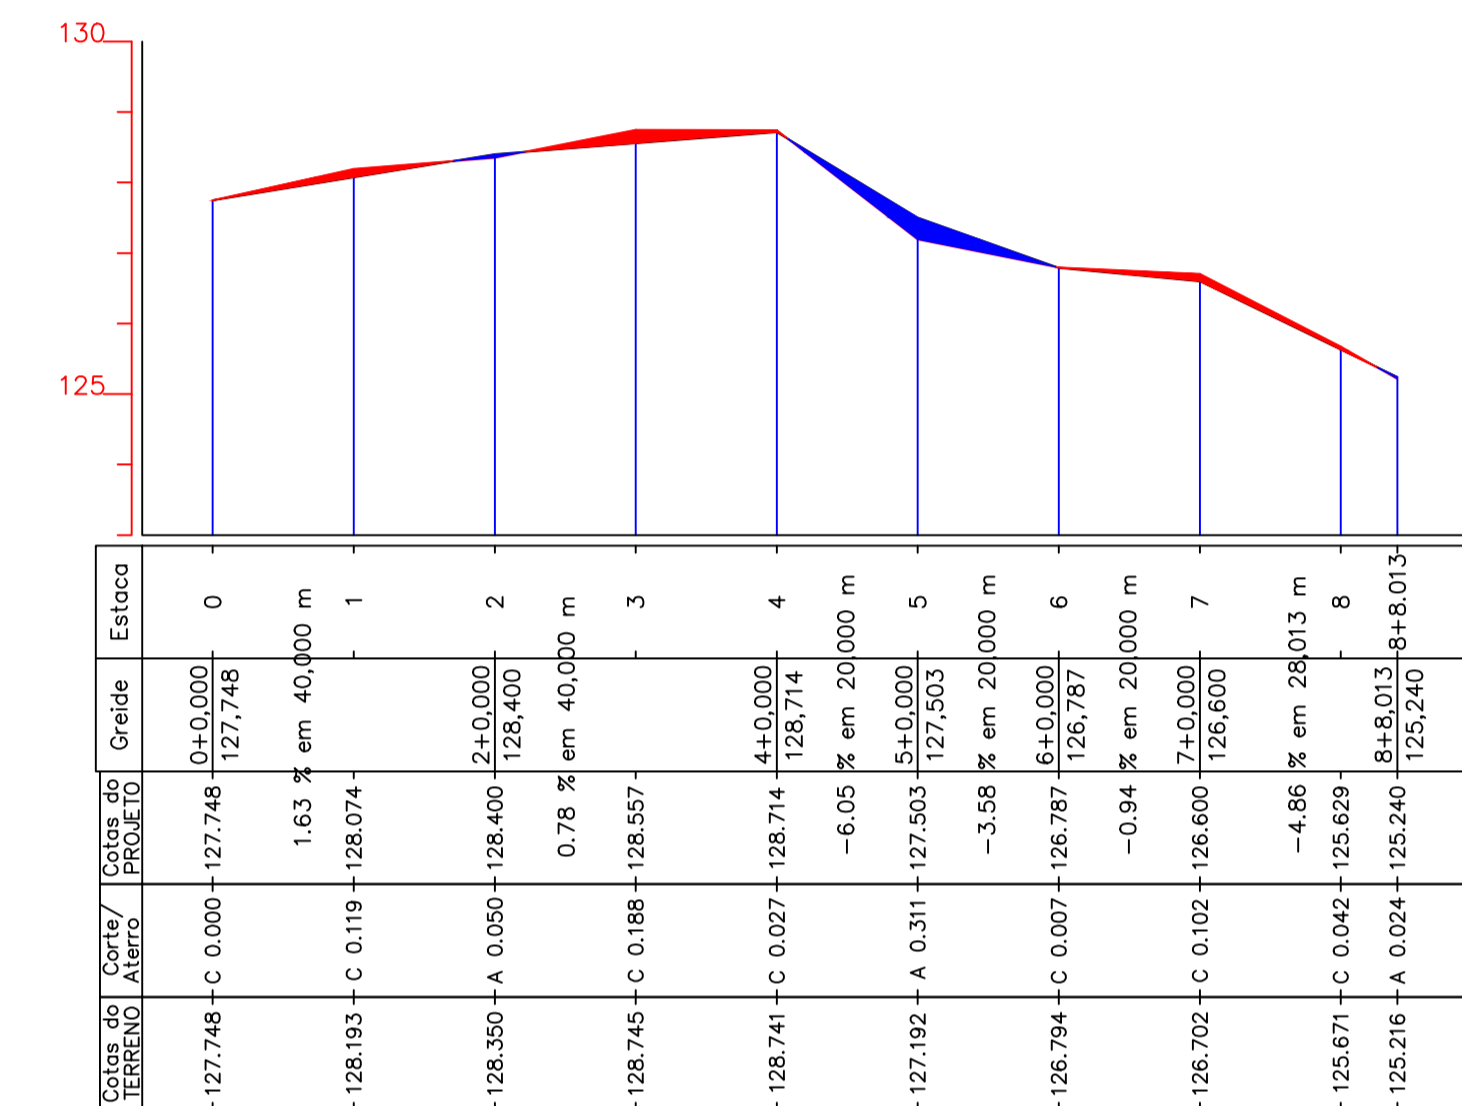

LEGENDA

- CORTE
- TERRO



PROJETO: PAVIMENTAÇÃO DE VIAS NO MUNICÍPIO DE IRACEMA-CE		
LOCALIDADE: RUA ULISSES DE H. CAMPELO - SEDE - IRACEMA - CE	DATA: OUT/2018	ESCALA: Vert.=1:100 Hor.=1:1000
ASSUNTO: PERFIL LONGITUDINAL E SEÇÕES TRANSVERSAIS	PROJETO: Ricardo Costa Moura CREA: 01.390/D	PRACHA: 02.04