




VC: 2,57 m³
 VA: 14,38 m³
 VAC: 16,00 m³
 VAA: 41,90 m³

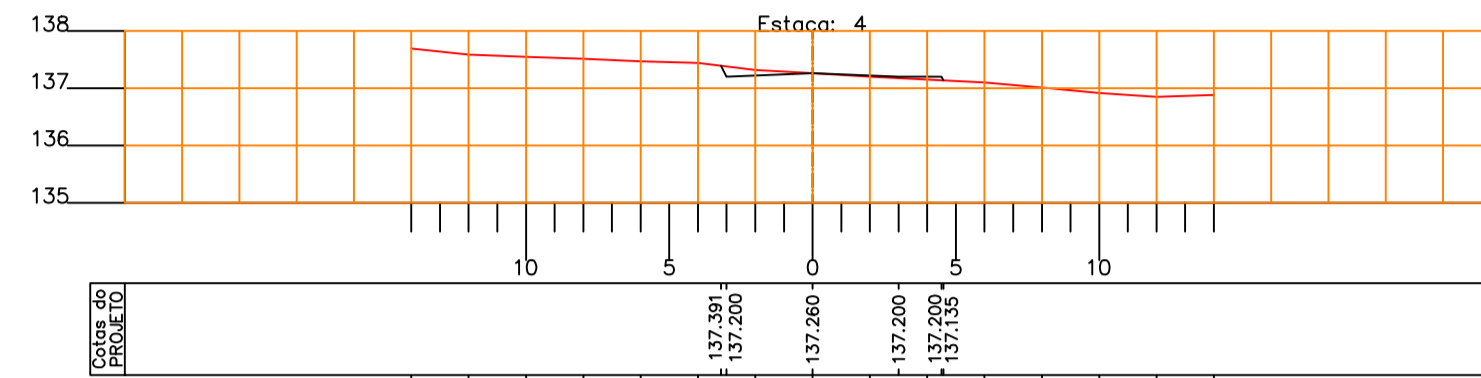


VC: 5,76 m³
 VA: 13,27 m³
 VAC: 13,42 m³
 VAA: 27,51 m³

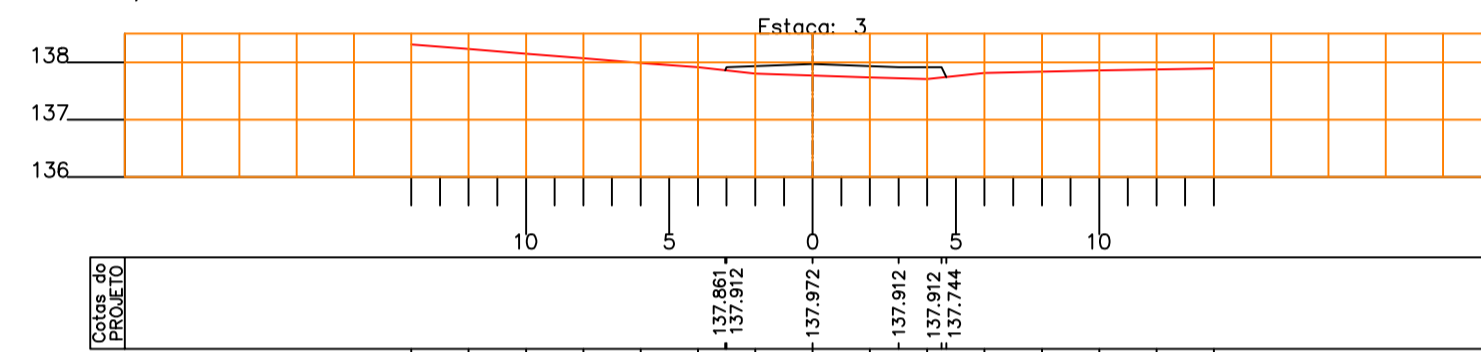


VC: 5,76 m³
 VA: 7,12 m³
 VAC: 7,67 m³
 VAA: 14,24 m³

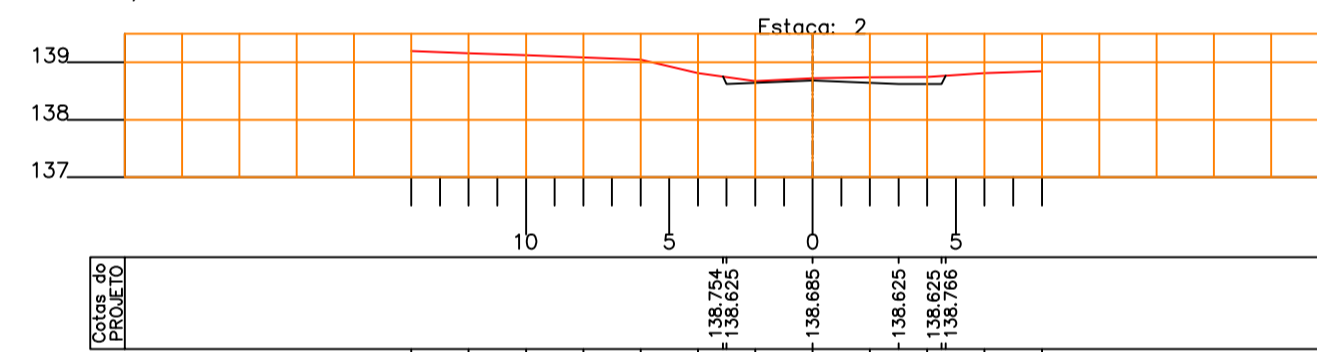


VC: 1,91 m³
 VA: 7,12 m³
 VAC: 1,91 m³
 VAA: 7,12 m³

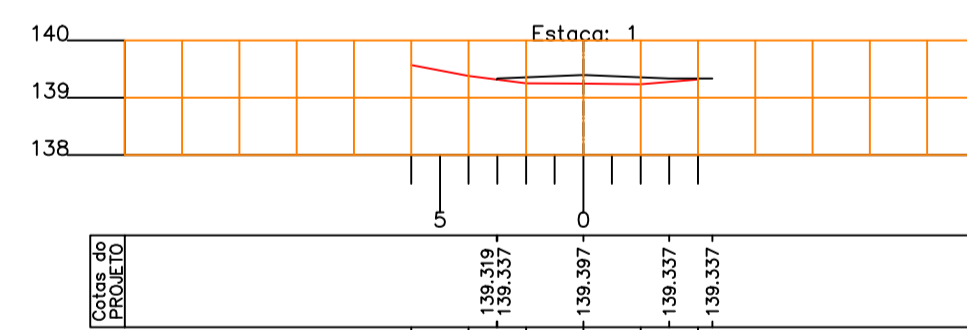


VC: 0,00 m³
 VA: 0,00 m³
 VAC: 0,00 m³
 VAA: 0,00 m³

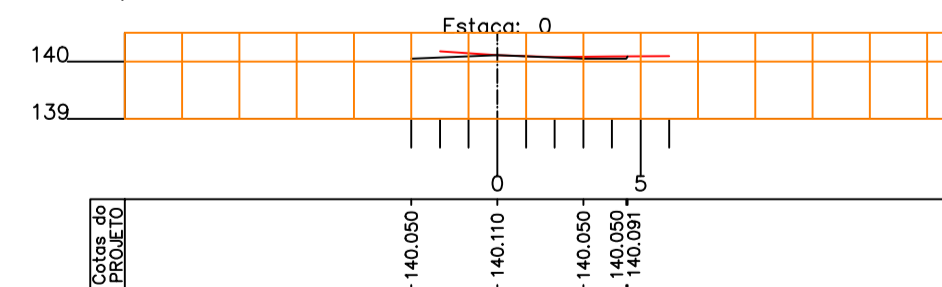


VC: 0,84 m³
 VA: 2,06 m³
 VAC: 50,21 m³
 VAA: 121,80 m³

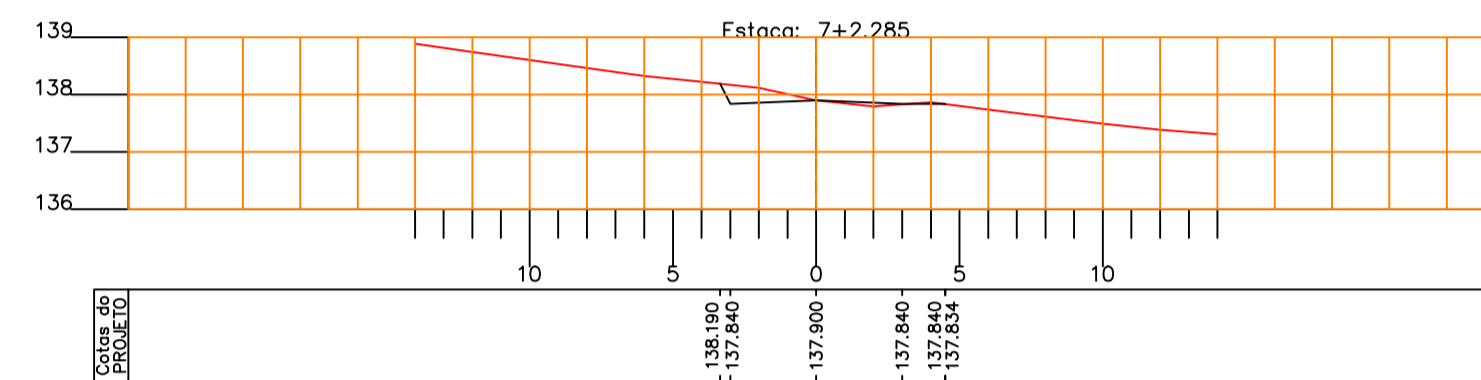


VC: 15,30 m³
 VA: 22,05 m³
 VAC: 49,37 m³
 VAA: 119,75 m³

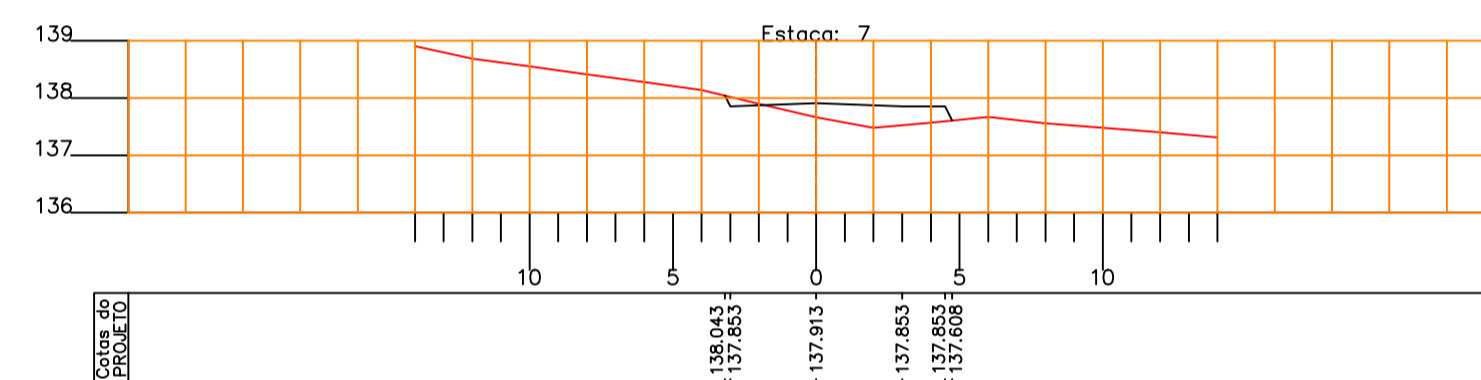


VC: 14,82 m³
 VA: 29,89 m³
 VAC: 34,07 m³
 VAA: 97,70 m³

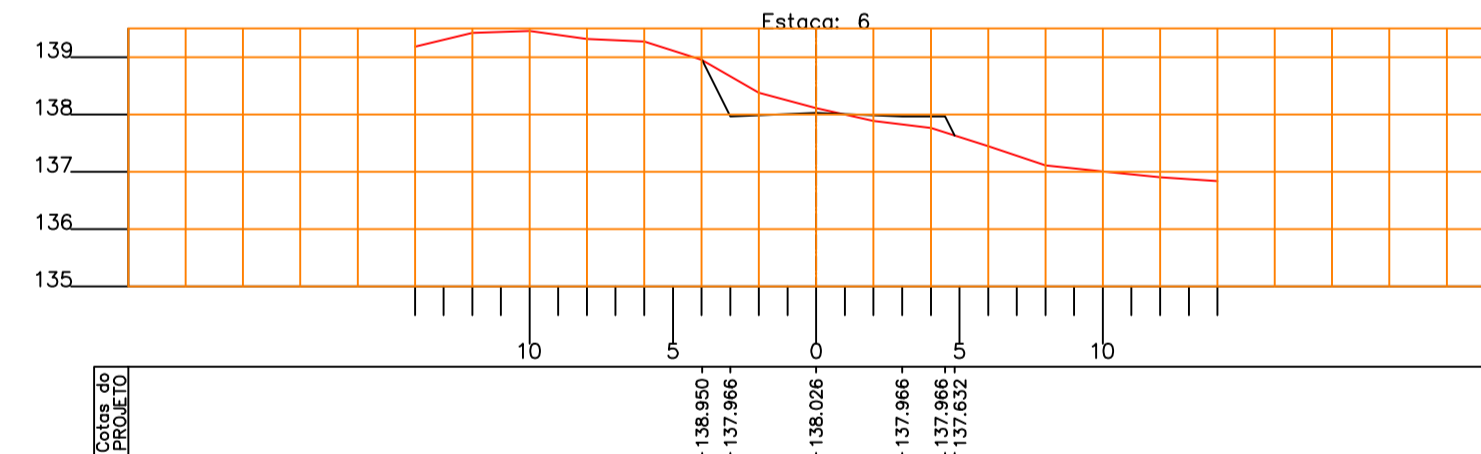

VC: 3,26 m³
 VA: 25,90 m³
 VAC: 19,26 m³
 VAA: 67,80 m³

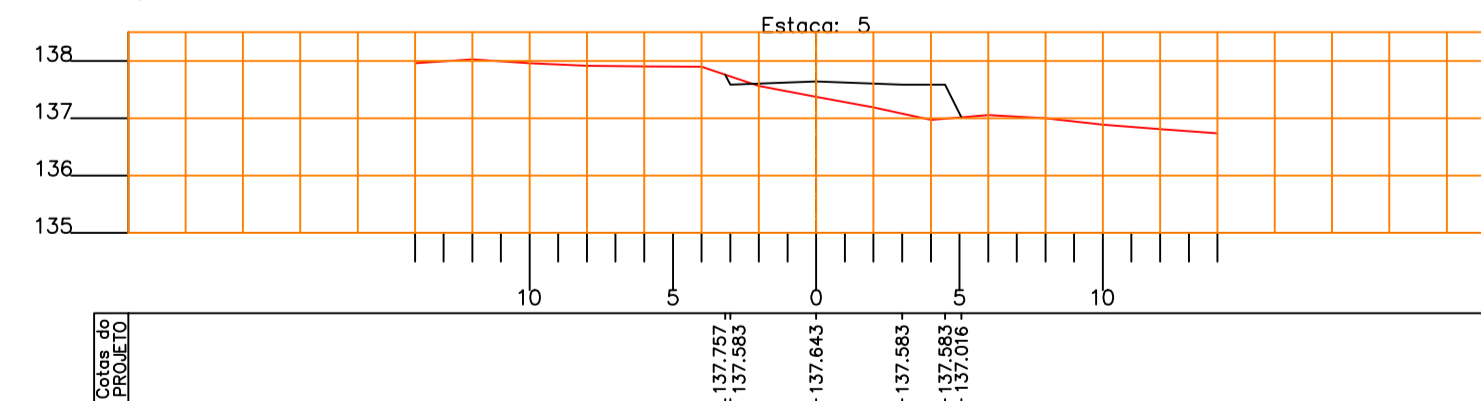

RUA MARIA FLORENTINA.per

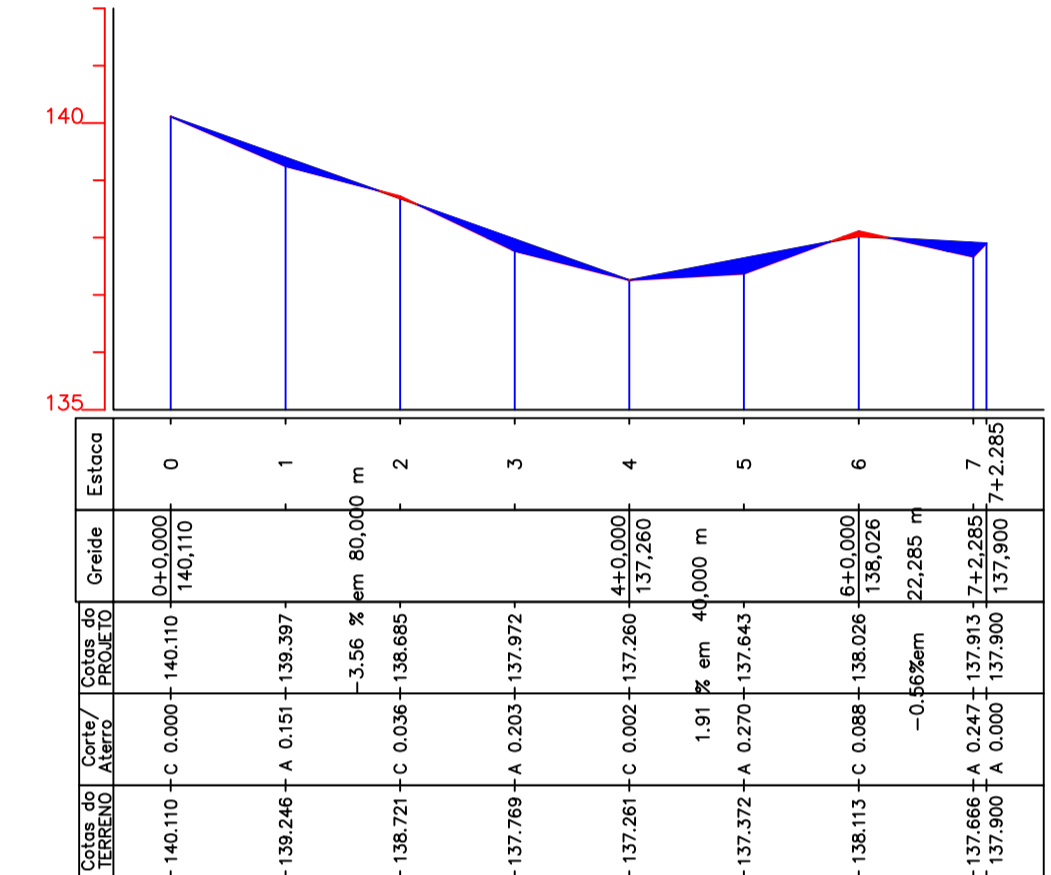

LEGENDA

- █ CORTE
- █ ATERRO



PROJETO:
 PAVIMENTAÇÃO DE VIAS NO MUNICÍPIO DE IRACEMA-CE

LOCALIDADE:
 RUA MARIA FLORENTINA - SEDE - IRACEMA - CE

DATA:
 OUT/2018

ESCALA:
 Vert.=1:100
 Hor.=1:1000

ASSUNTO:
 PERFIL LONGITUDINAL E SEÇÕES TRANSVERSAIS

PROJETO:
 Ricardo Costa Moura
 CREA: 11.290/D

PRCHA:
03.01